


UTARA

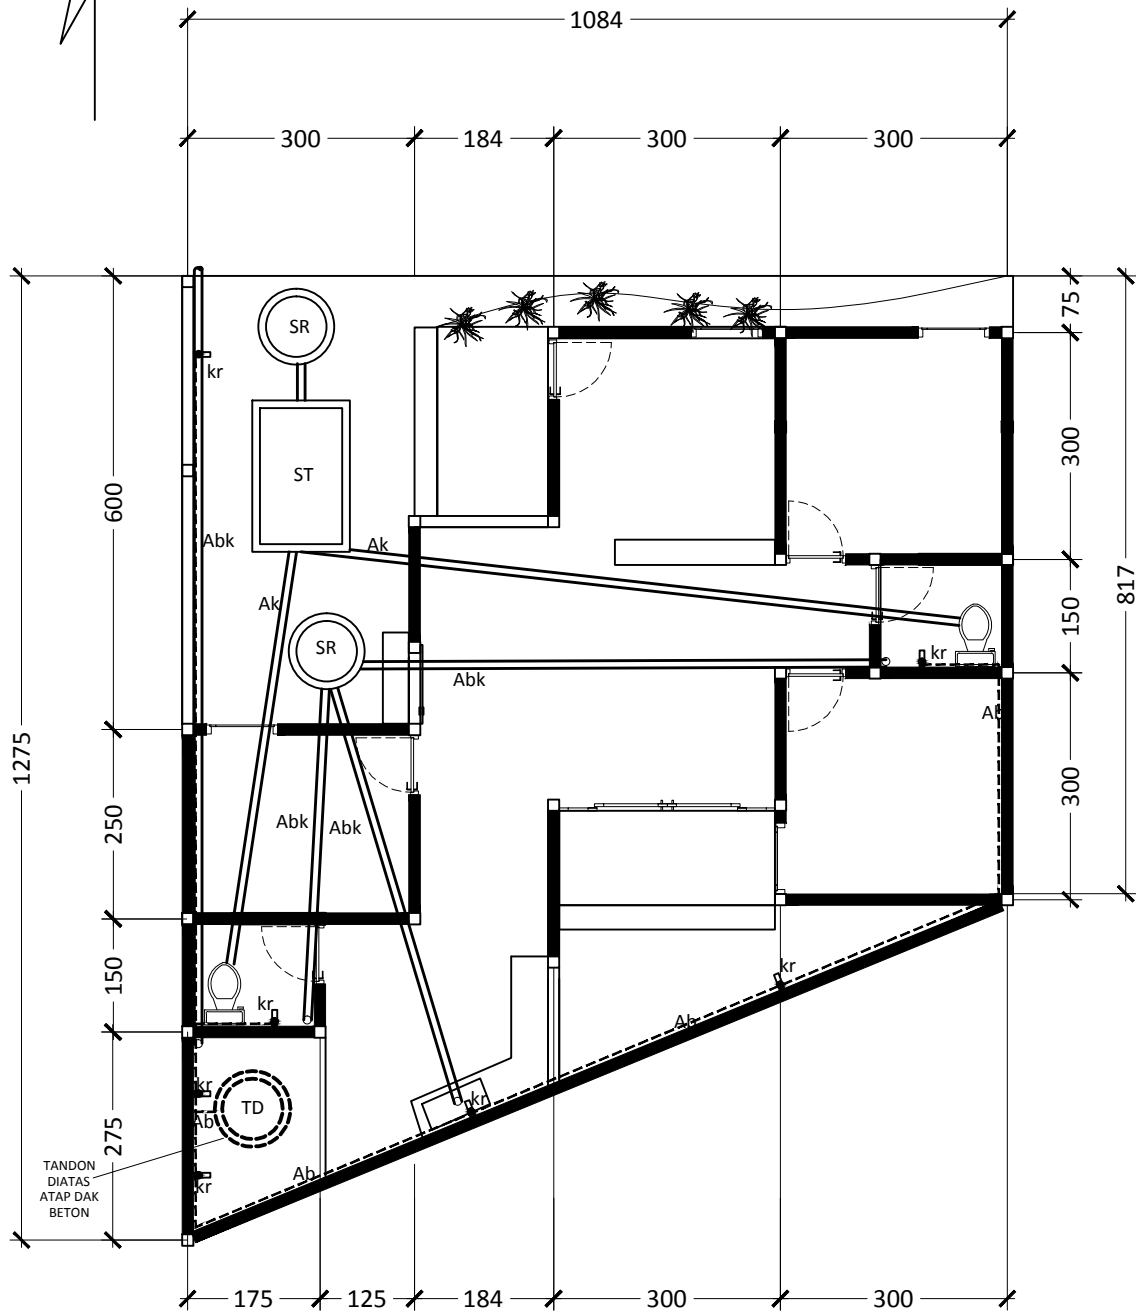

TANDON
DIATAS
ATAP DAK
BETON

DENAH SANITASI
skala 1:100

SIMBOL	KETERANGAN
	= SUMUR RESAPAN
	= SEPTIC TANK
	= TANDON
Ak	= Pipa Air kotor 4"
Abk	= Pipa Air bekas 3"
Ab	= Pipa Air bersih 1/2"
kr	= kran

PROJECT NAME

RUMAH
TINGGAL

NOTE