
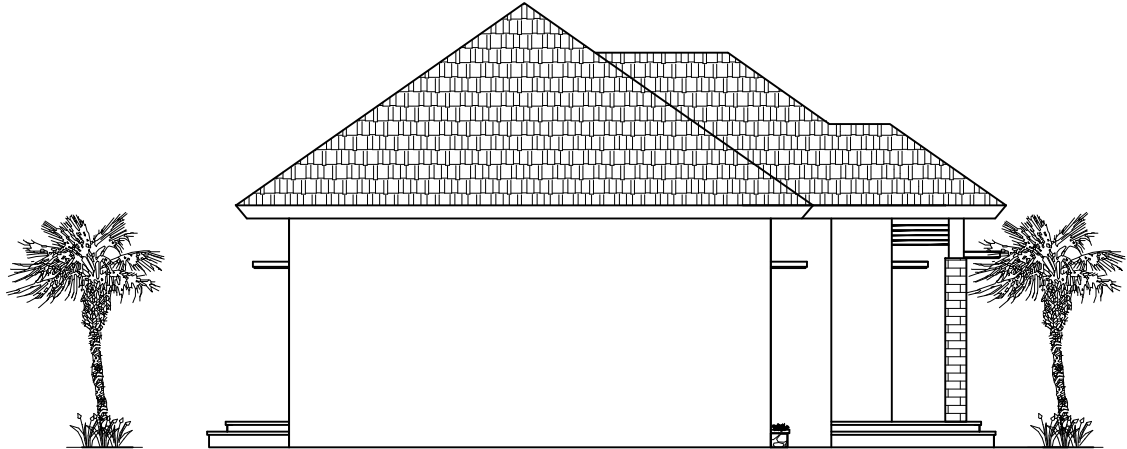
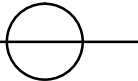


DENAH
 SKALA 1:100



PROJECT NAME	ARCHITECT	OWNER	TITLE	SCALE	PAPER	NOTE
RUMAH TINGGAL		JUNED	DENAH	1:100	A4	





TAMPAK DEPAN
 SKALA 1:125




TAMPAK KANAN
 SKALA 1:125

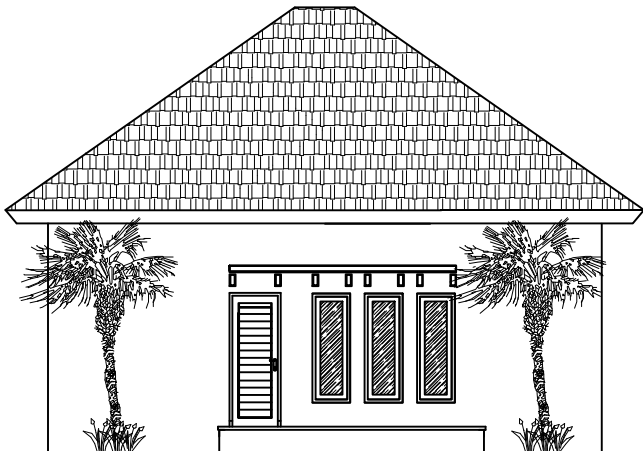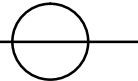


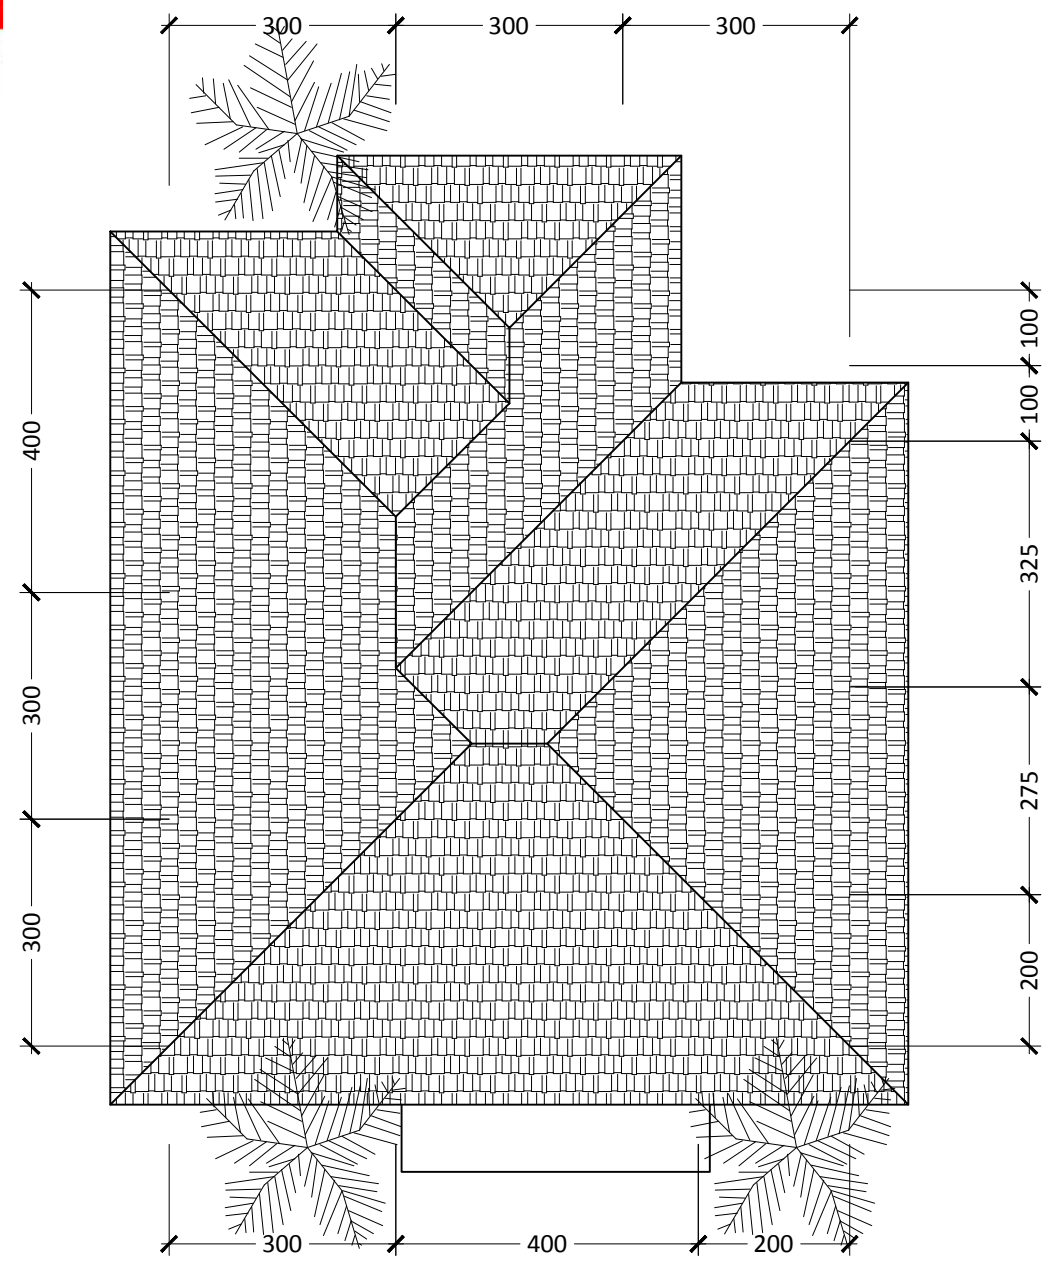
TAMPAK BELAKANG
 SKALA 1:125

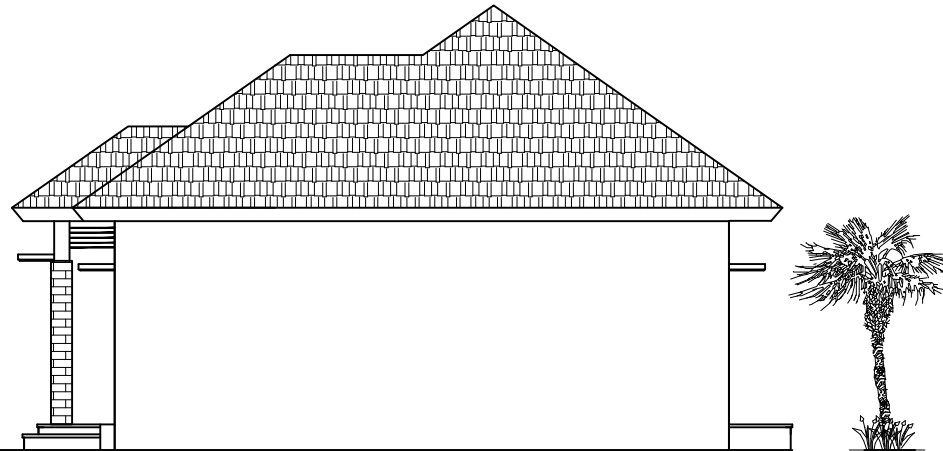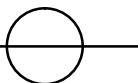


TAMPAK KIRI
 SKALA 1:125

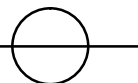

PROJECT NAME	ARCHITECT	OWNER	TITLE	SCALE	PAPER	NOTE
RUMAH TINGGAL		JUNED	TAMPAK-TAMPAK	1:100	A4	



RENCANA ATAP
 SKALA 1:100

PROJECT NAME	ARCHITECT	OWNER	TITLE	SCALE	PAPER	NOTE
RUMAH TINGGAL		JUNED	RENCANA ATAP	1:100	A4	