



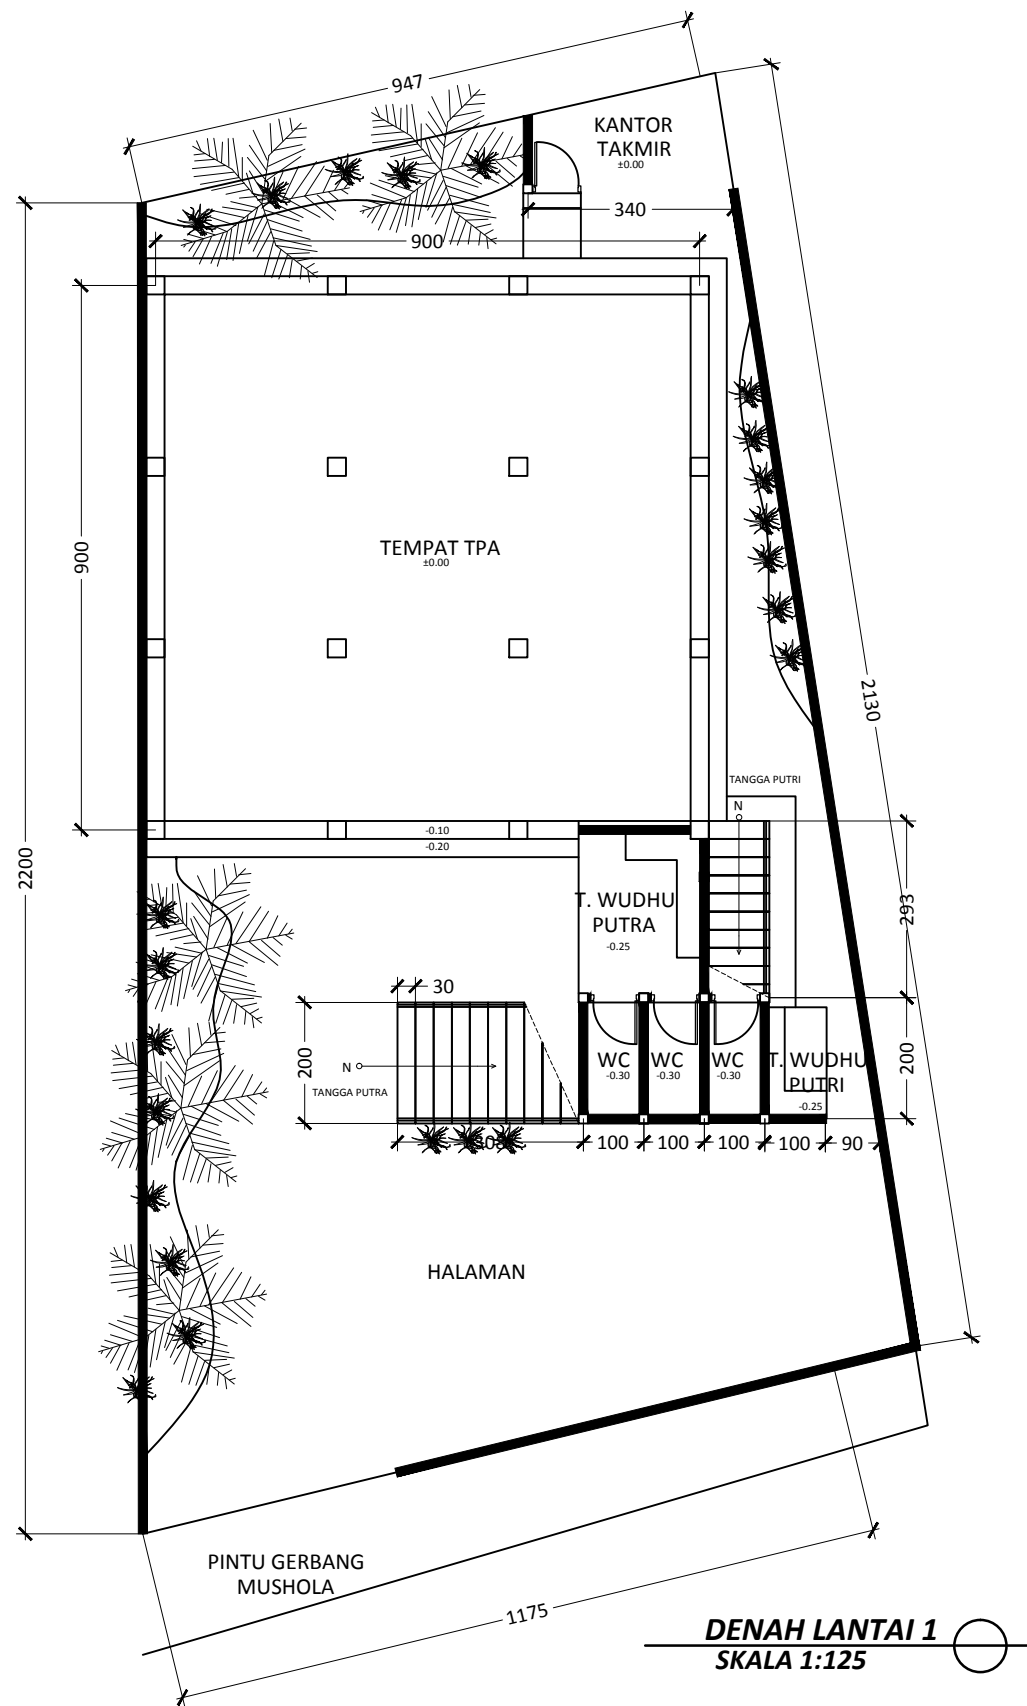

DENAH LANTAI 1
SKALA 1:125

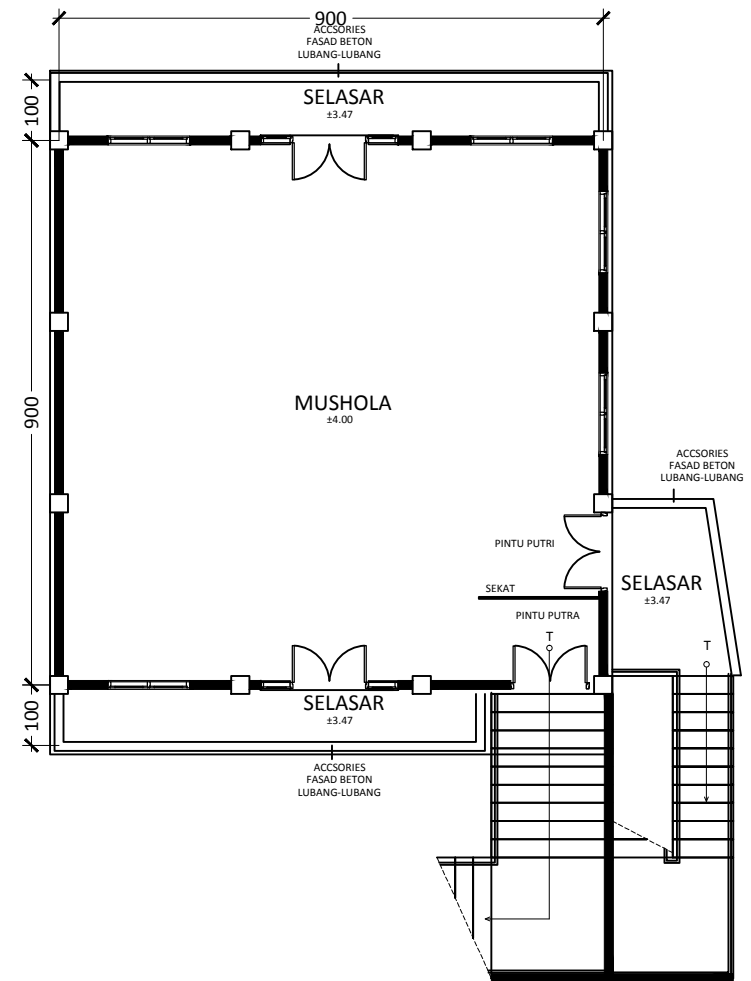

DENAH LANTAI 2
SKALA 1:125

PROJECT NAME
MUSHOLA
LOCATION
OWNER