



**DENAH RENCANA**  
**SKALA 1:100**

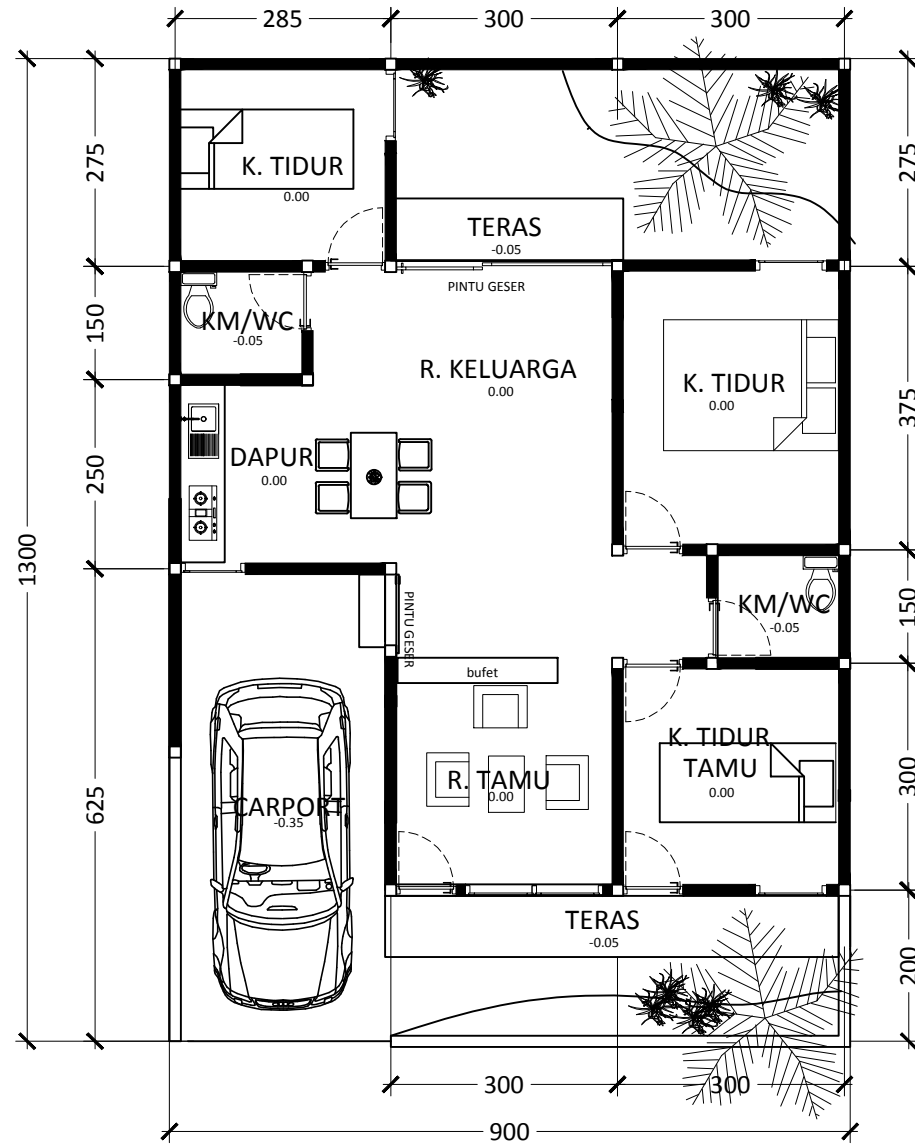

**DENAH RENCANA**  
**SKALA 1:100**

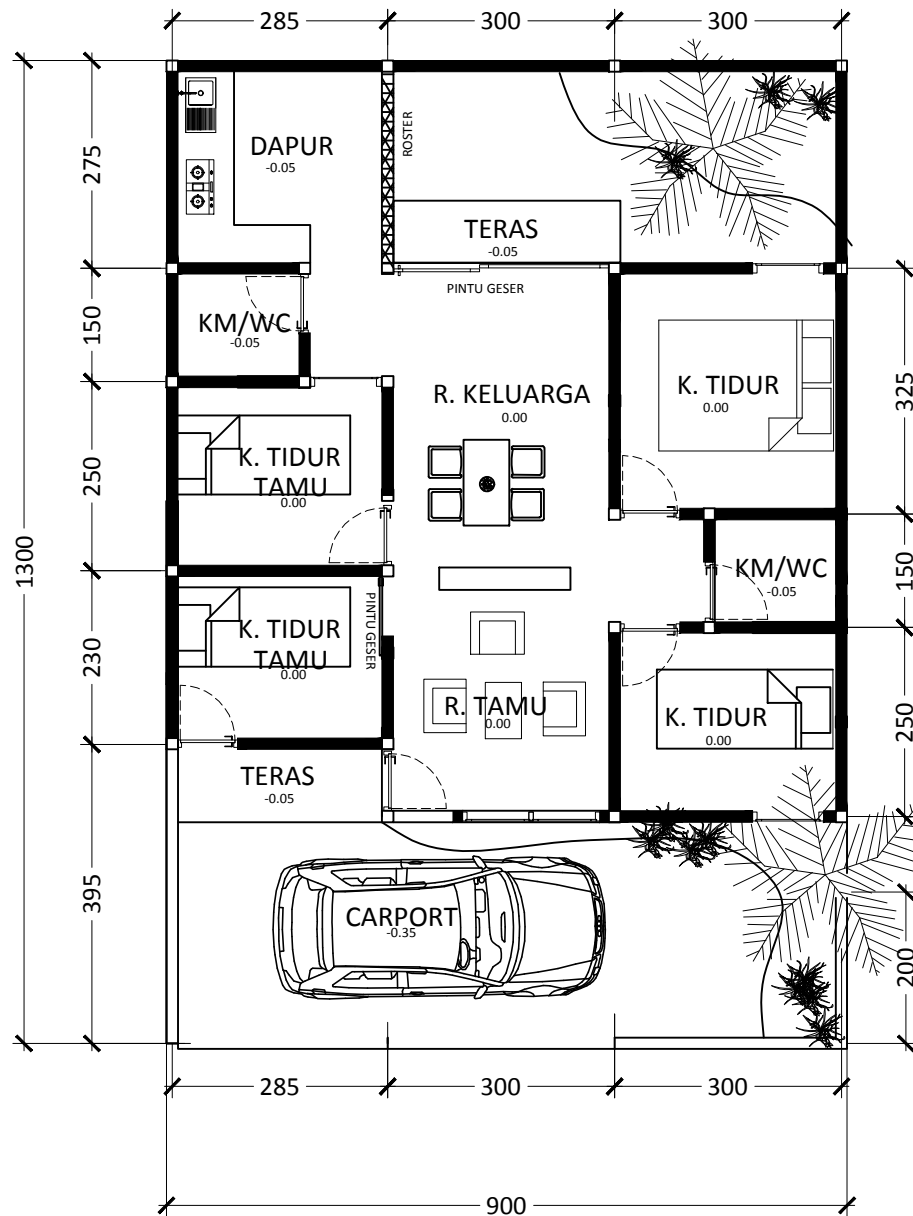

**DENAH RENCANA**  
**SKALA 1:100**